



NOTES:

1. ALL JOINTS TO BE SET IN FLEXIBLE BUTYL RESIN SEALING COMPOUND AND PLASTERED WITH MORTAR 5/8" THICK AND EXTENDING 4" EACH SIDE OF JOINT INSIDE AND OUTSIDE.
2. MORTAR ON RISER RINGS IS ACCEPTABLE.
3. MANHOLES INSTALLED OUTSIDE OF STREET RIGHT-OF-WAY MAY REQUIRE LOCKING COVERS.
4. "SEWER" TO BE IMPRINTED ON COVER.

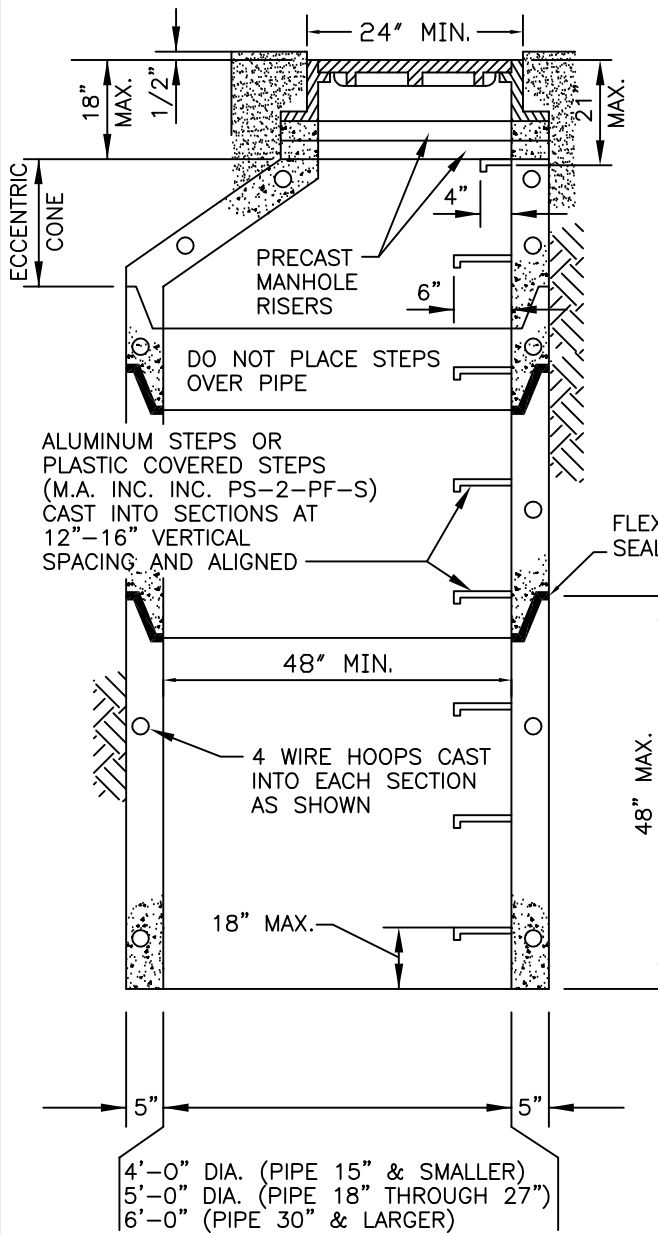

TYPICAL MANHOLE SECTION WITH ECCENTRIC CONE

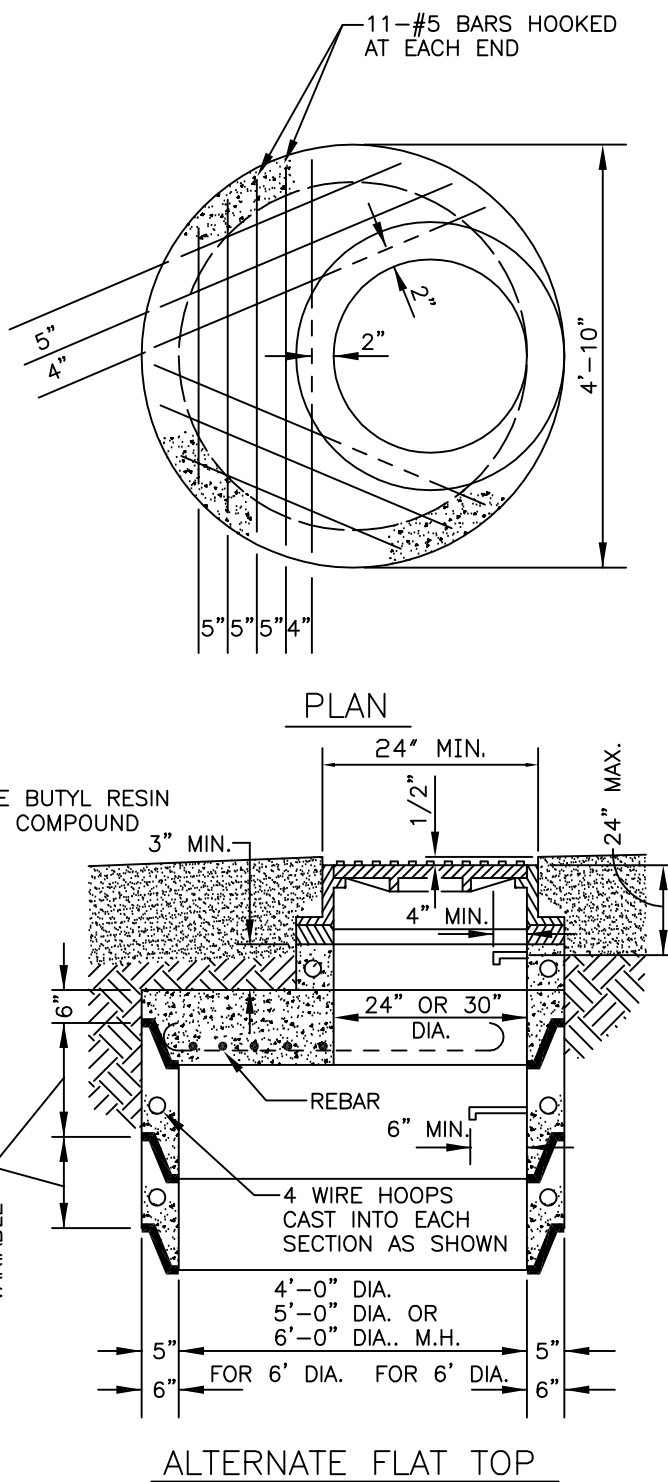

ALTERNATE FLAT TOP



CITY of DELTA
360 MAIN STREET
DELTA, CO 81416

MANHOLE BARRELS AND ALTERNATE TOPS

DATE: DEC. 1998

SHEET SS2 OF 10